




SQUARE FOOTAGE:
FINISHED FIRST FLOOR: 3,210 SF
FINISHED SECOND FLOOR: 1,656 SF
TOTAL: 4,866 SF

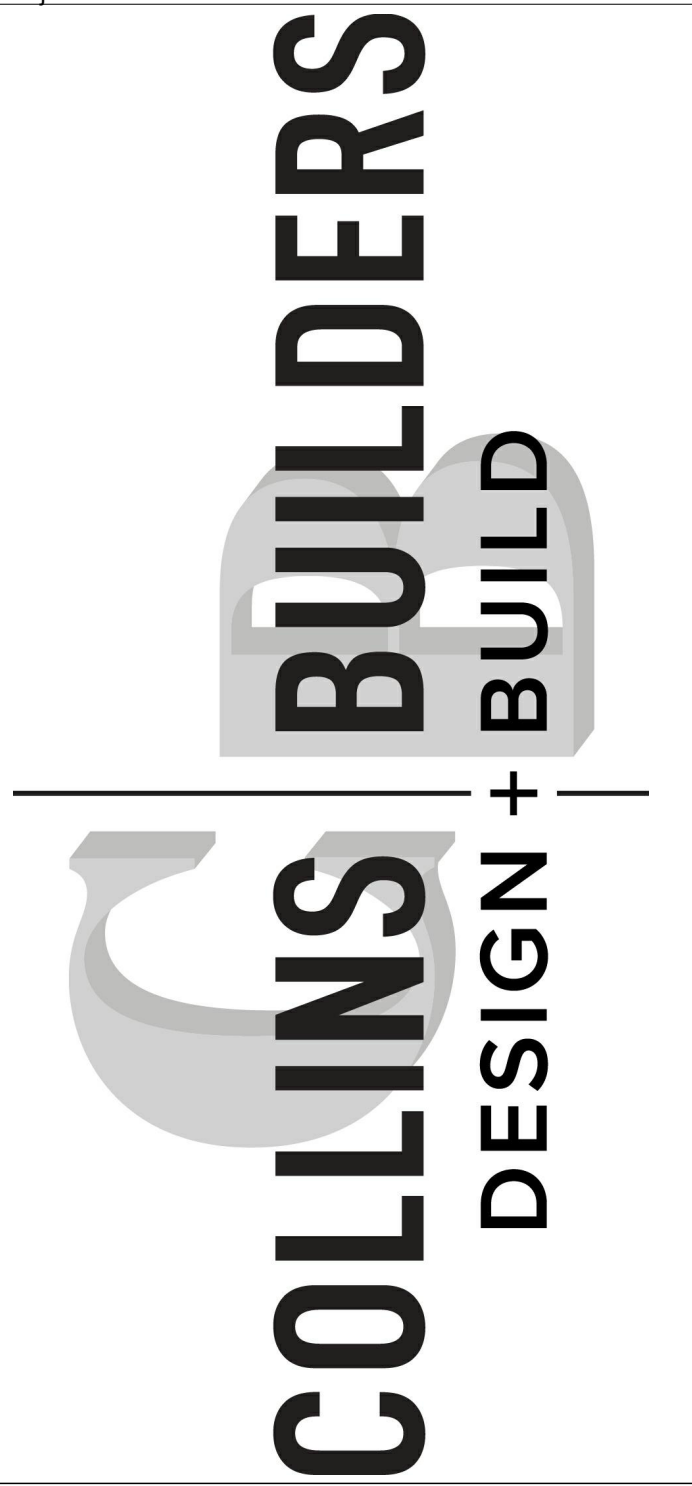

3840 Crown Point Rd.
Suite C
Jacksonville, FL 32257
Tel 904.268-2511
Fax 904.268-2412


COLLINS BUILDERS GROUP LLC.
ROMANI RESIDENCE
355 Diamond Trail Rd., Hastings, FL 32145

DRAWN BY	Author
CHECKED BY	Checker
SCALE	1/4" = 1'-0"
DATE	2/27/2023
JOB NUMBER	TBD
TRUSS	TBD

CRC1326552

BROCHURE FIRST
FLOOR PLAN

B-1.0

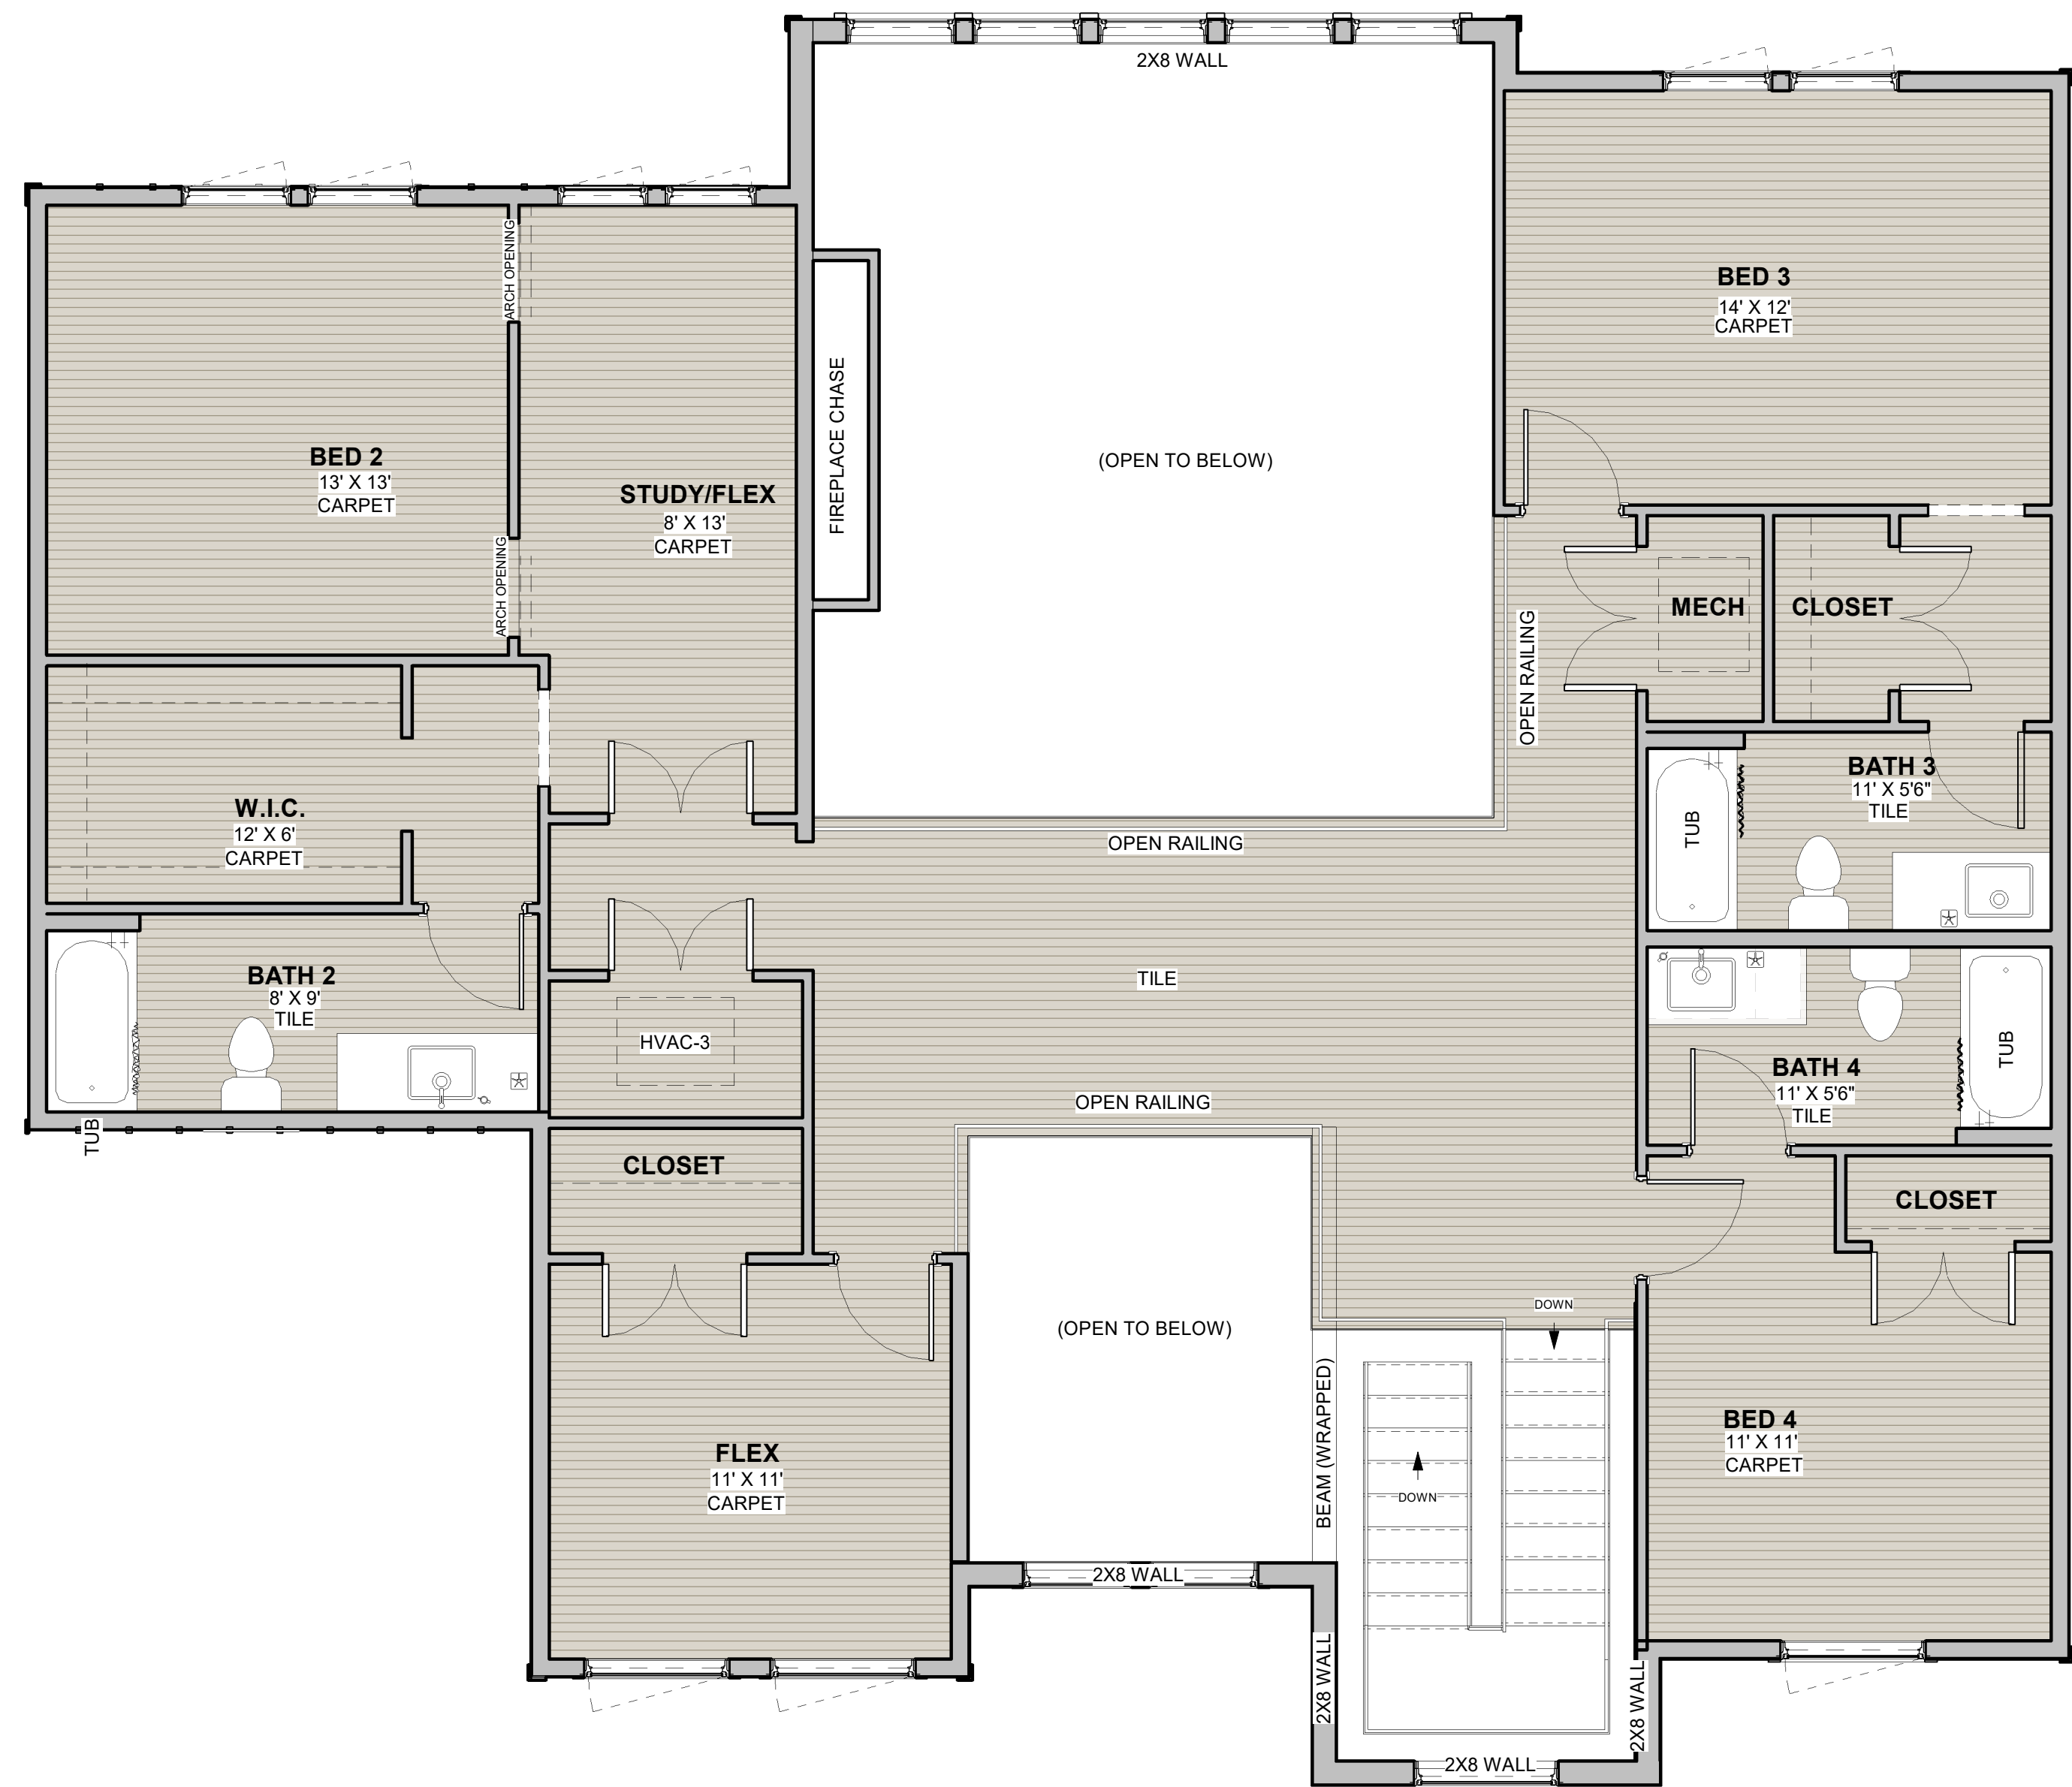

SQUARE FOOTAGE:
FINISHED FIRST FLOOR: 3,210 SF
FINISHED SECOND FLOOR: 1,656 SF
TOTAL: 4,866 SF

① Level 2
1/4" = 1'-0"

REVISION DATE
6/4/2025 2:00:23 PM

PREVIOUS REVISIONS

Project Name
Project Status

COLLINS BUILDERS

DESIGN + BUILD

3840 Crown Point Rd.
Suite C
Jacksonville, FL 32257
Tel 904.268-2511
Fax 904.268-2412

COLLINS BUILDERS GROUP LLC.

ROMANI RESIDENCE

355 Diamond Trail Rd., Hastings, FL 32145

DRAWN BY	Author
CHECKED BY	Checker
SCALE	1/4" = 1'-0"
DATE	2/27/2023
JOB NUMBER	TBD
TRUSS	TBD

CRC1326552

BROCHURE
SECOND FLOOR
PLAN
B-1.1