


① SECOND FLOOR PLAN
1/4" = 1'-0"

REVISION DATE
5/14/2025 2:40:21 PM

PREVIOUS REVISIONS

Project Name
Project Status

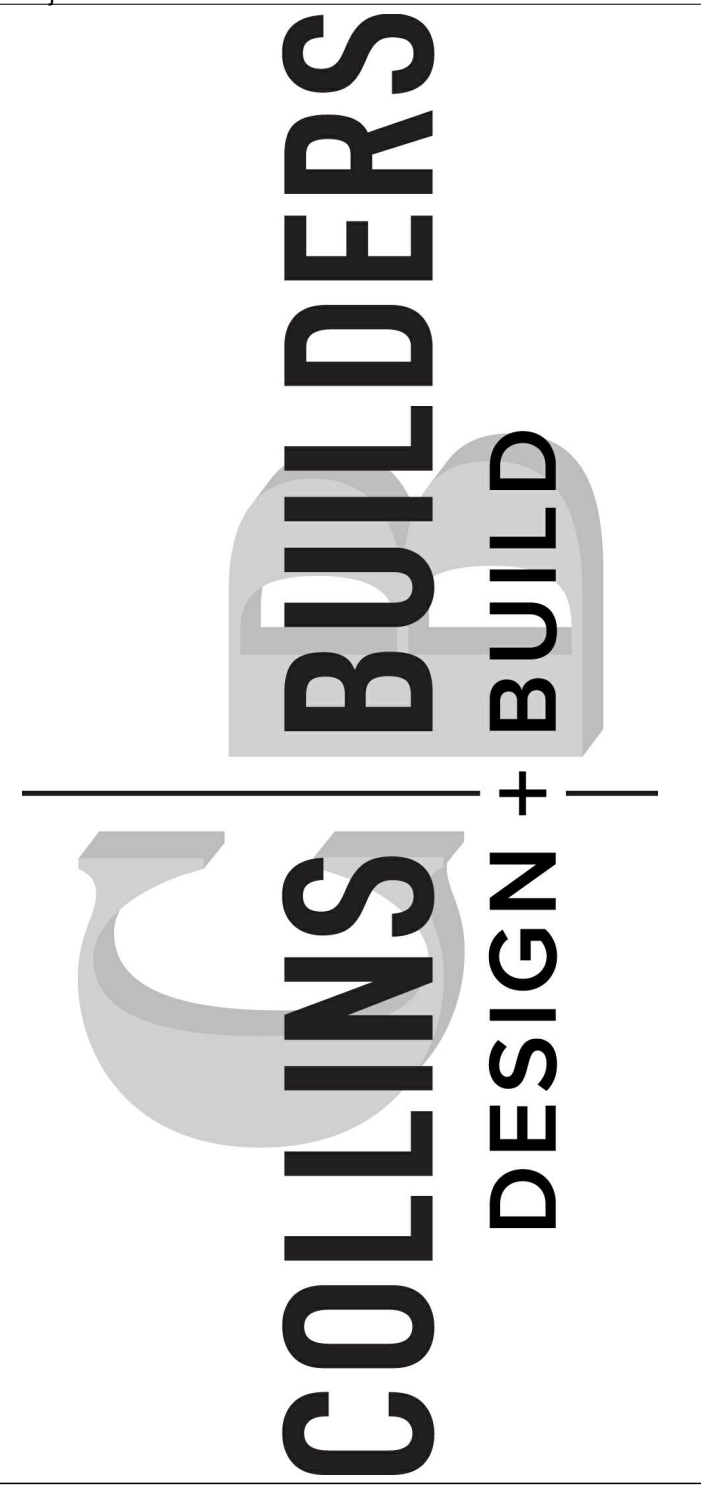

3840 Crown Point Rd.
Suite C
Jacksonville, FL 32257
Tel 904.268-2511
Fax 904.268-2412

COLLINS BUILDERS GROUP LLC.
sample

DRAWN BY	Author
CHECKED BY	Checker
SCALE	1/4" = 1'-0"
DATE	8/11/2023
JOB NUMBER	TBD
TRUSS	TBD

CRC1326552

BROCHURE
SECOND FLOOR
PLAN

B-1.2