


SQFT ANALYSIS

FINISHED FIRST FLOOR: 2,100 SF
2 CAR GARAGE: 470 SF
PORCHES: 418 SF
TOTAL UNDER ROOF: 2,988 SF

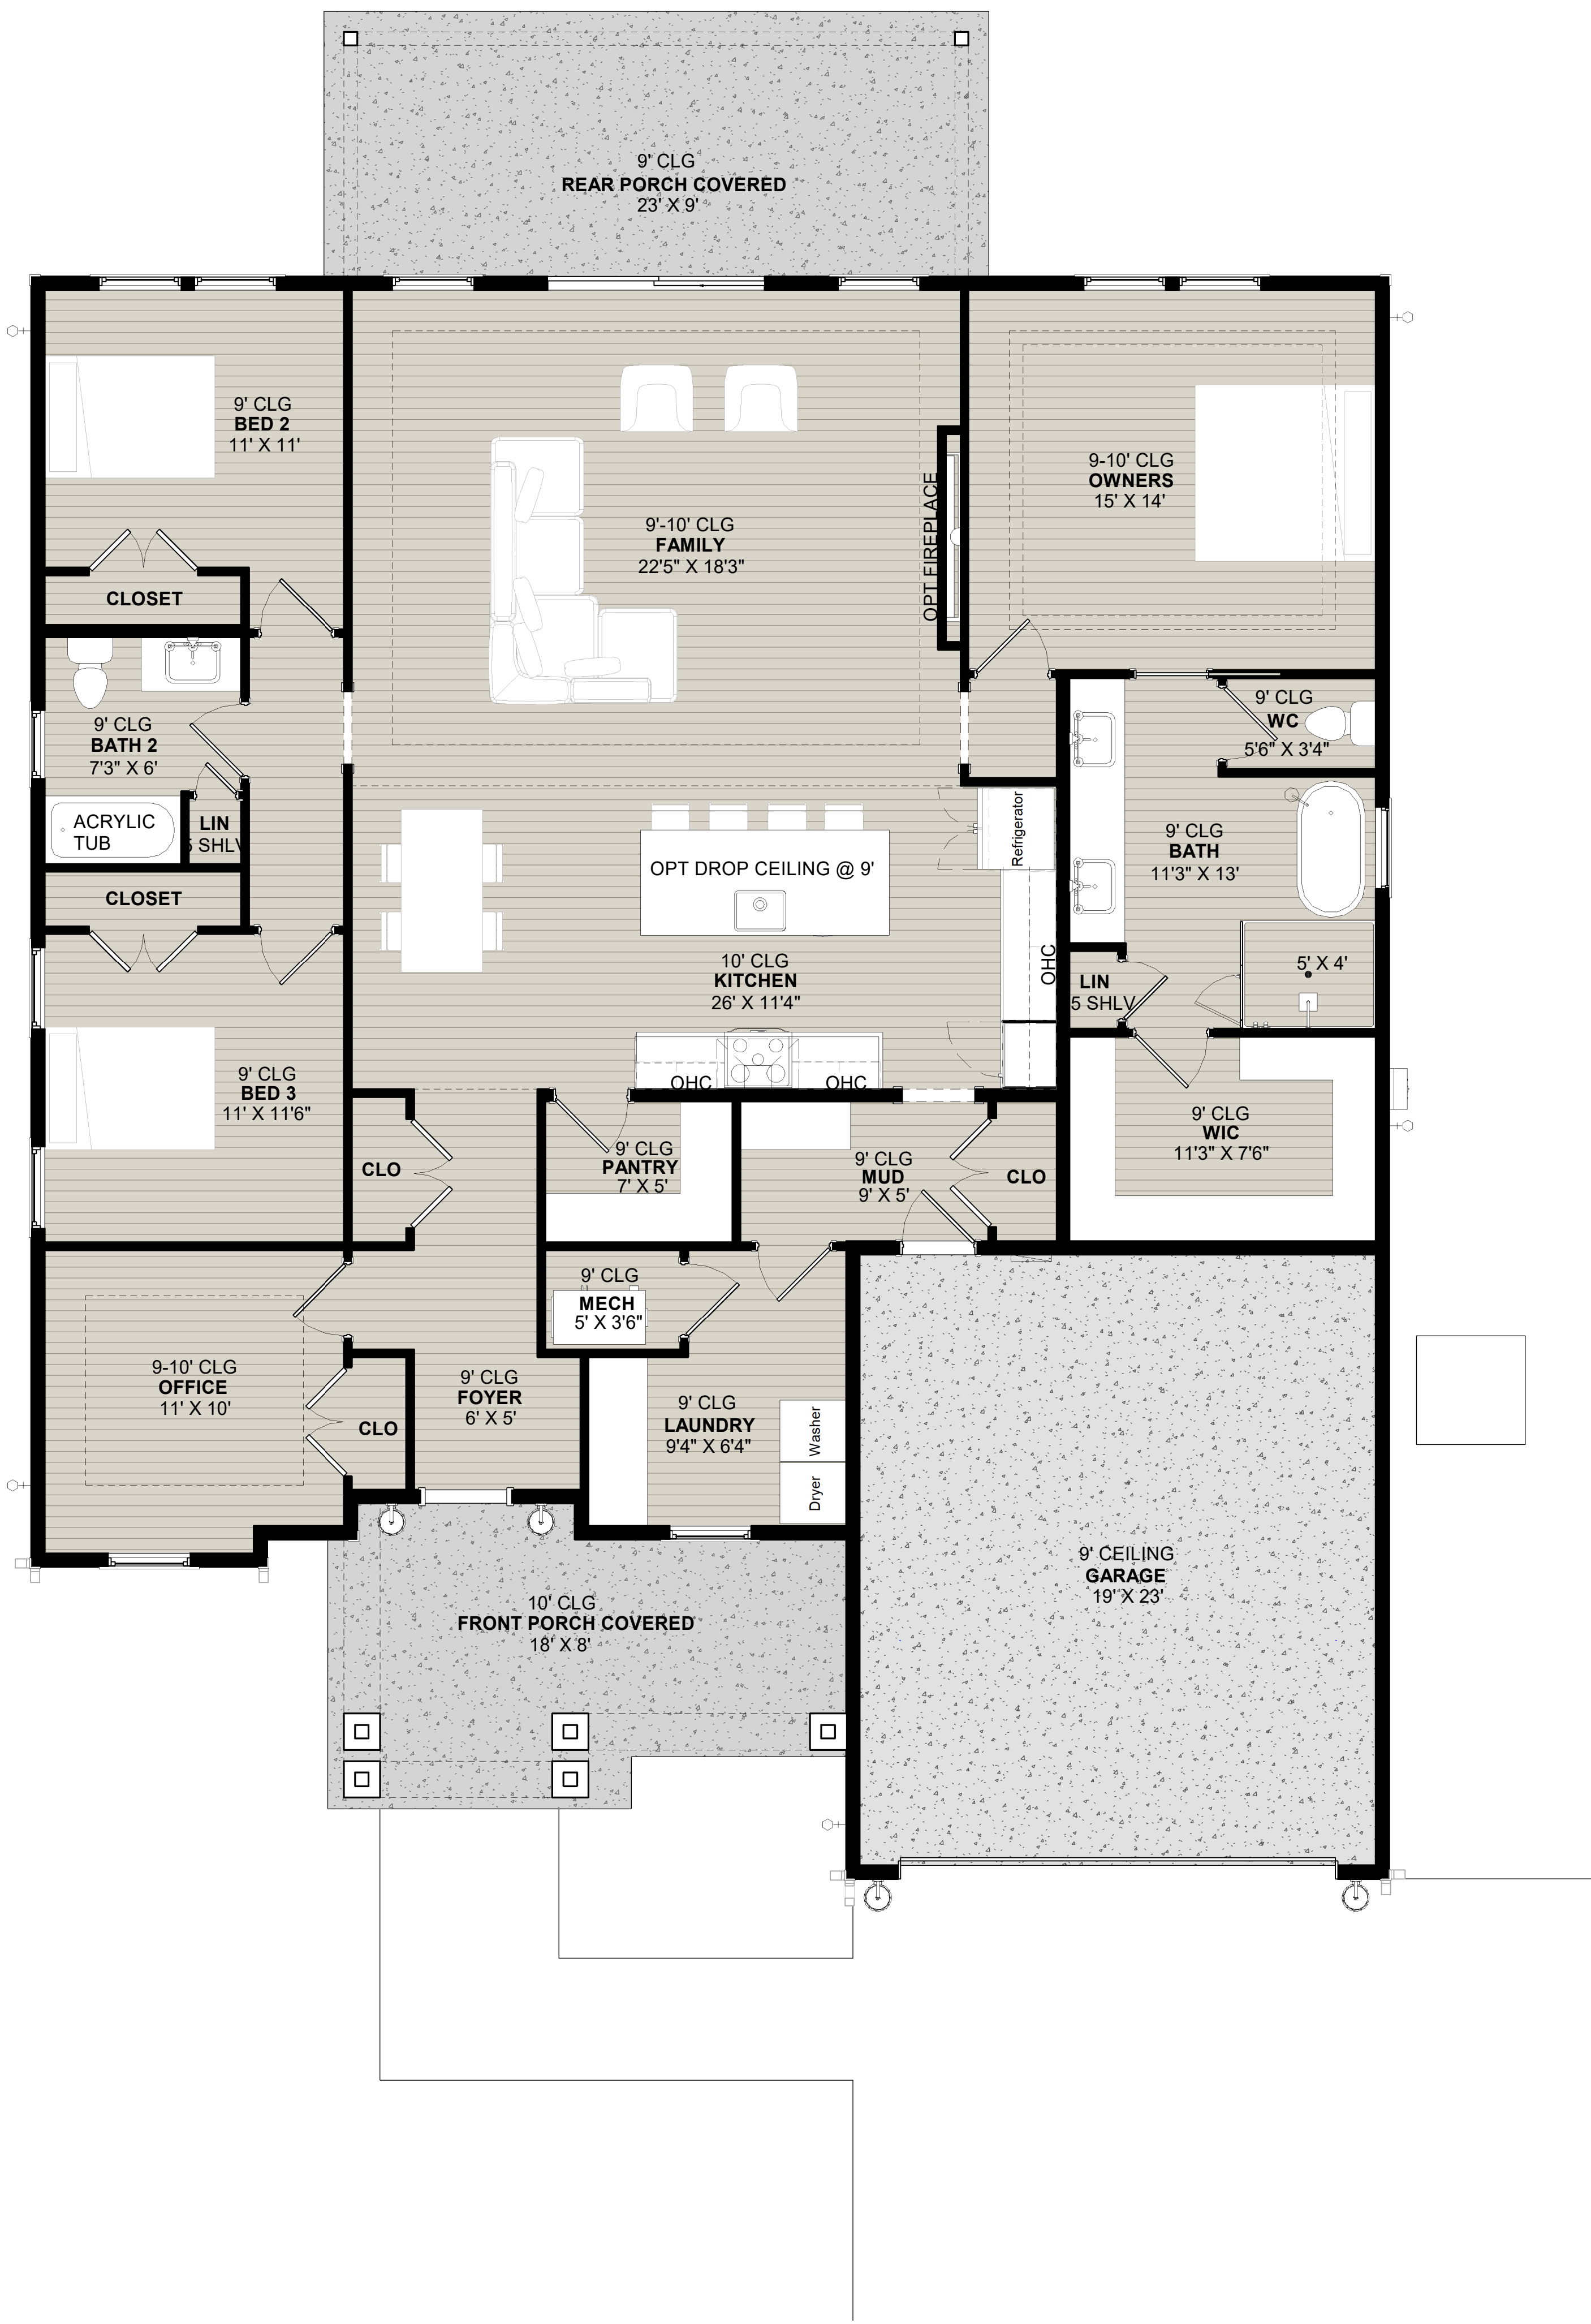

1 Level 1
1/4" = 1'-0"



REVISION DATE

4/23/2025 11:17:46 AM

PREVIOUS REVISIONS

Project Name

Project Status

COLLINS BUILDERS

DESIGN + BUILD

3840 Crown Point Rd.
Suite C
Jacksonville, FL 32257
Tel 904.268-2511
Fax 904.268-2412

COLLINS BUILDERS GROUP LLC.
2100

DRAWN BY

OK

CHECKED BY

ABC

SCALE

1/4" = 1'-0"

DATE

2/17/2025

JOB NUMBER

TBD

TRUSS

TBD

CRC1326552

BROCHURE FIRST FLOOR PLAN

B-1.0