


FINISHED FIRST FLOOR: 3,780 SF
FINISHED SECOND FLOOR: 1,700 SF
TOTAL: 5,480 SF

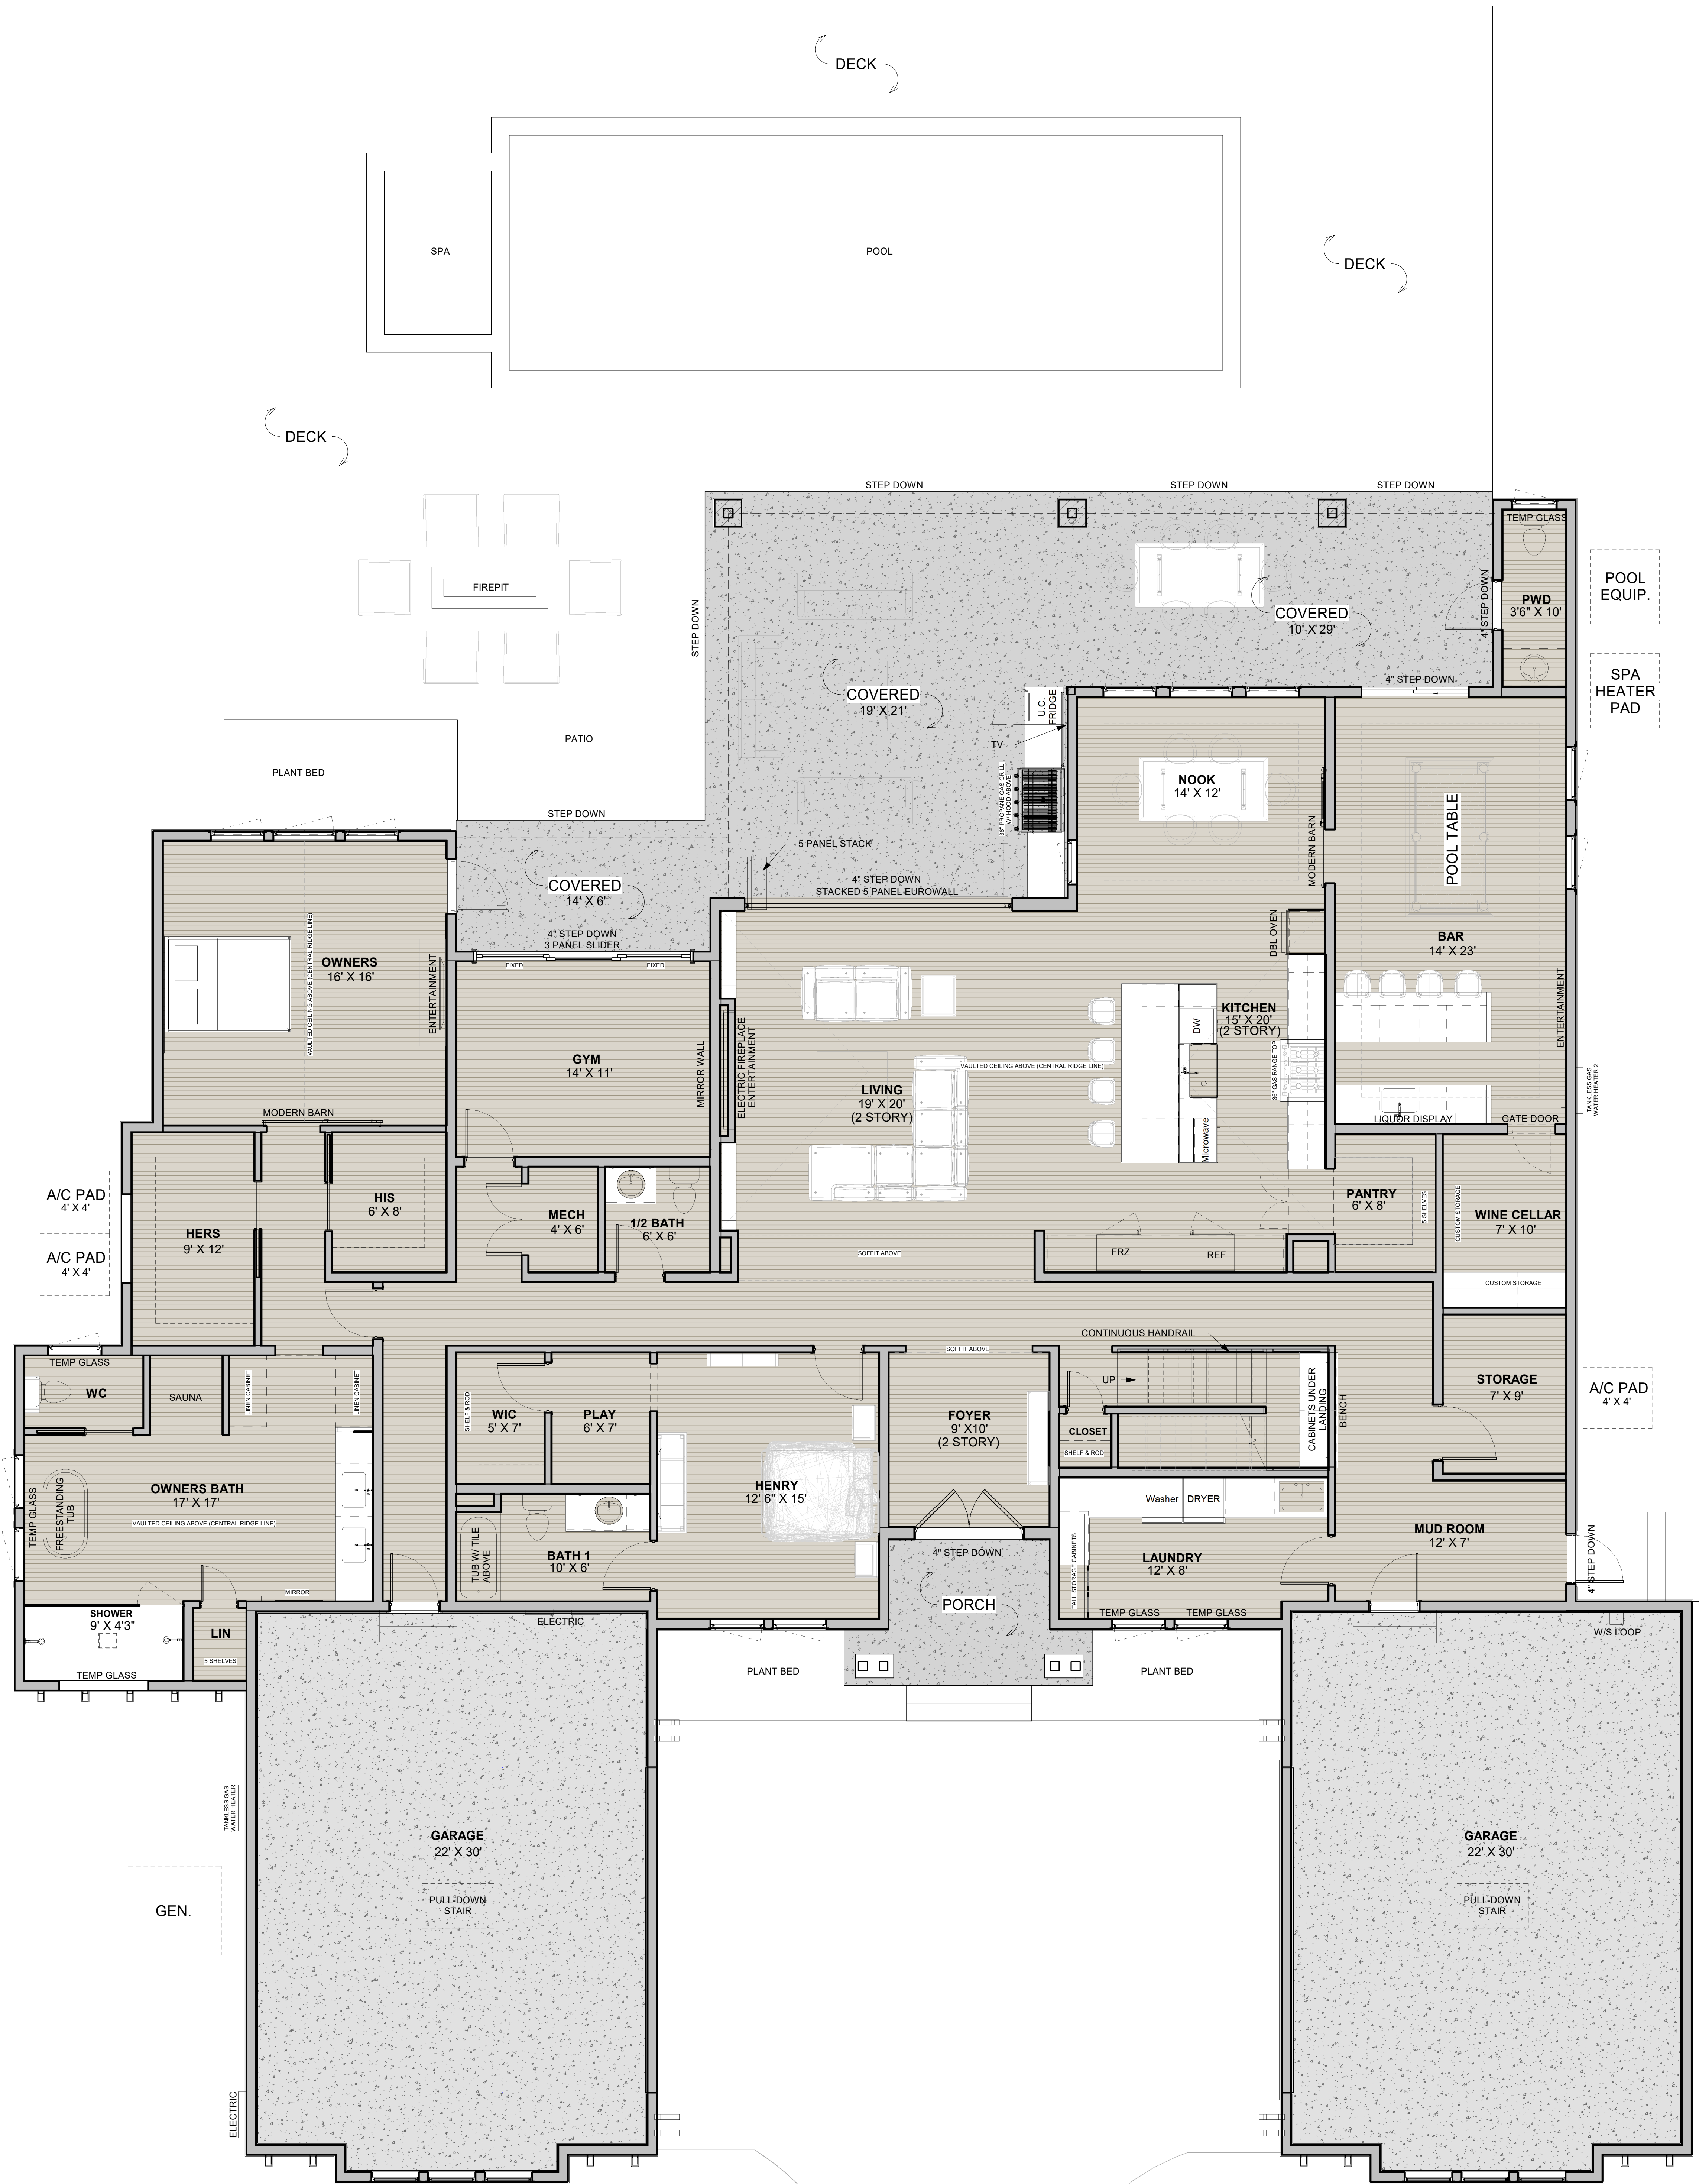


1 FIRST FLOOR PLAN DESIGN
1/4" = 1'-0"

REVISION DATE

6/4/2025 3:46:00 PM

PREVIOUS REVISIONS
Project Status
Project Name

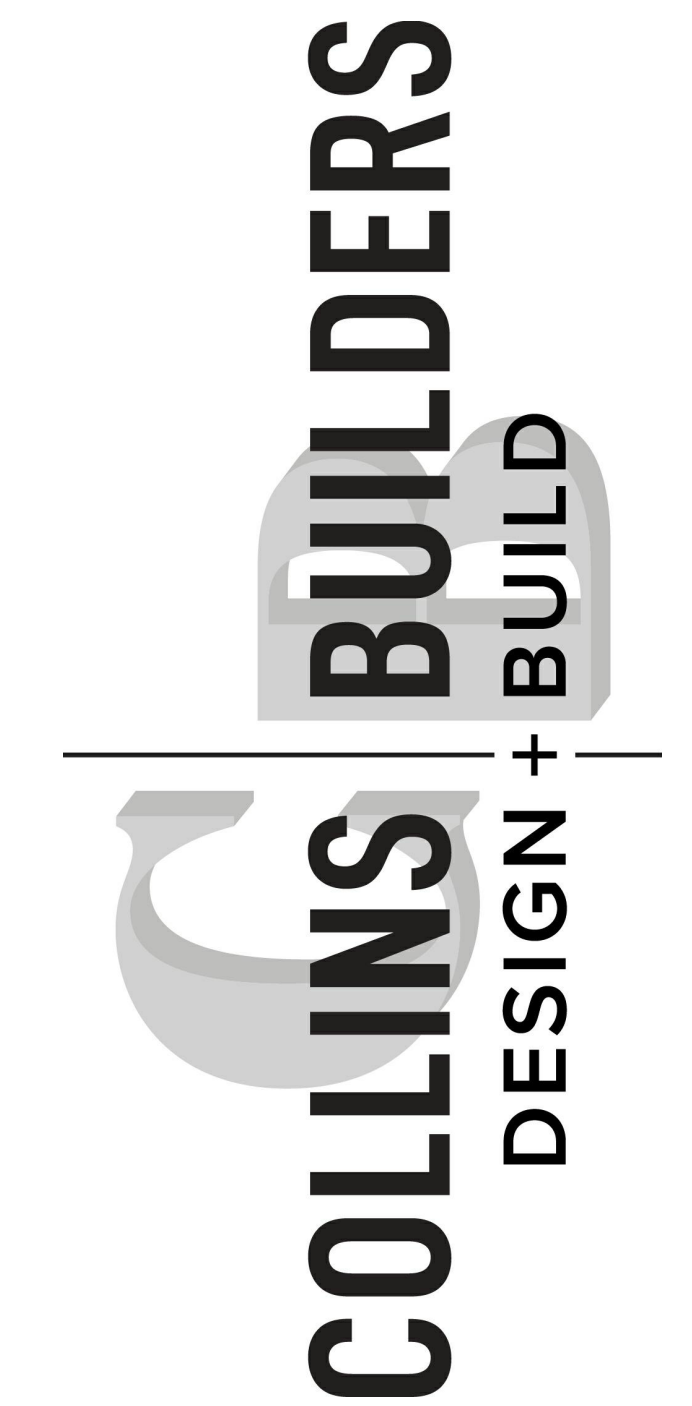

3840 Crown Point Rd.
Suite C
Jacksonville, FL 32257
Tel 904.268-2511
Fax 904.268-2412

COLLINS BUILDERS GROUP LLC.
THE CARTER RESIDENCE
3731 Westover Road
Fleming Island, FL 32003

DRAWN BY	OK
CHECKED BY	ABC
SCALE	1/4" = 1'-0"
DATE	11/28/2022
JOB NUMBER	TBD
TRUSS	TBD

CRC1326552

FIRST FLOOR
LAYOUT PLAN

B1


REVISION DATE

6/4/2025 3:46:06 PM

PREVIOUS REVISIONS

Project Status

Project Name

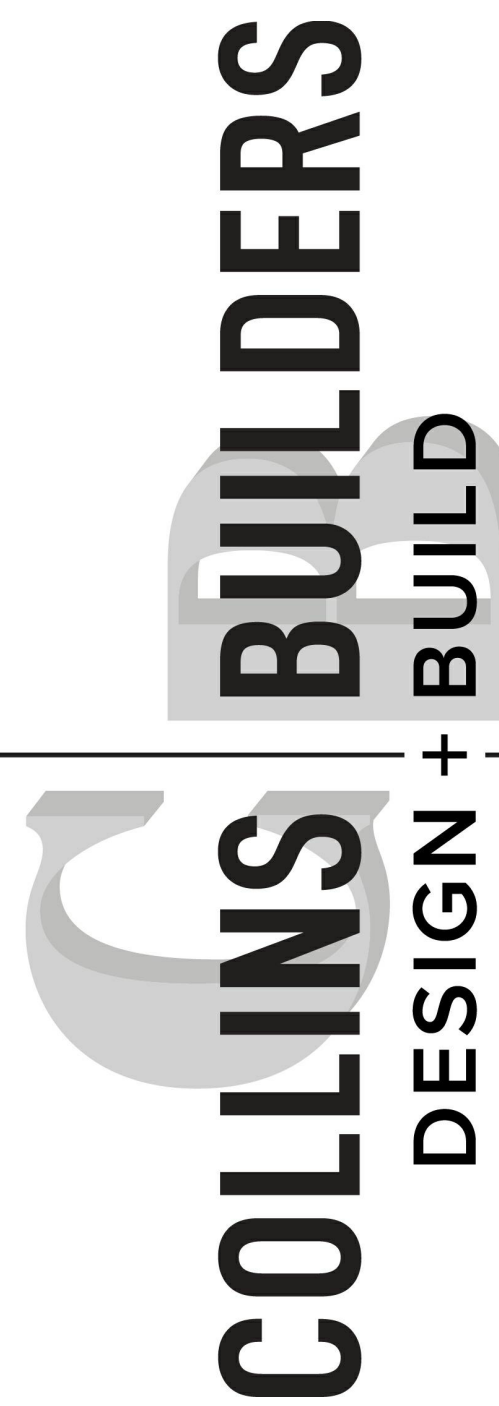

3840 Crown Point Rd.
Suite C
Jacksonville, FL 32257
Tel 904.268-2511
Fax 904.268-2412

COLLINS BUILDERS GROUP LLC.
THE CARTER RESIDENCE
3731 Westover Road
Fleming Island, FL 32003

DRAWN BY	OK
CHECKED BY	ABC
SCALE	1/4" = 1'-0"
DATE	11/28/2022
JOB NUMBER	TBD
TRUSS	TBD

CRC1326552

SECOND FLOOR
LAYOUT PLAN

B2

FINISHED FIRST FLOOR: 3,780 SF
FINISHED SECOND FLOOR: 1,700 SF
TOTAL: 5,480 SF

① SECOND FLOOR PLAN DESIGN
1/4" = 1'-0"

