


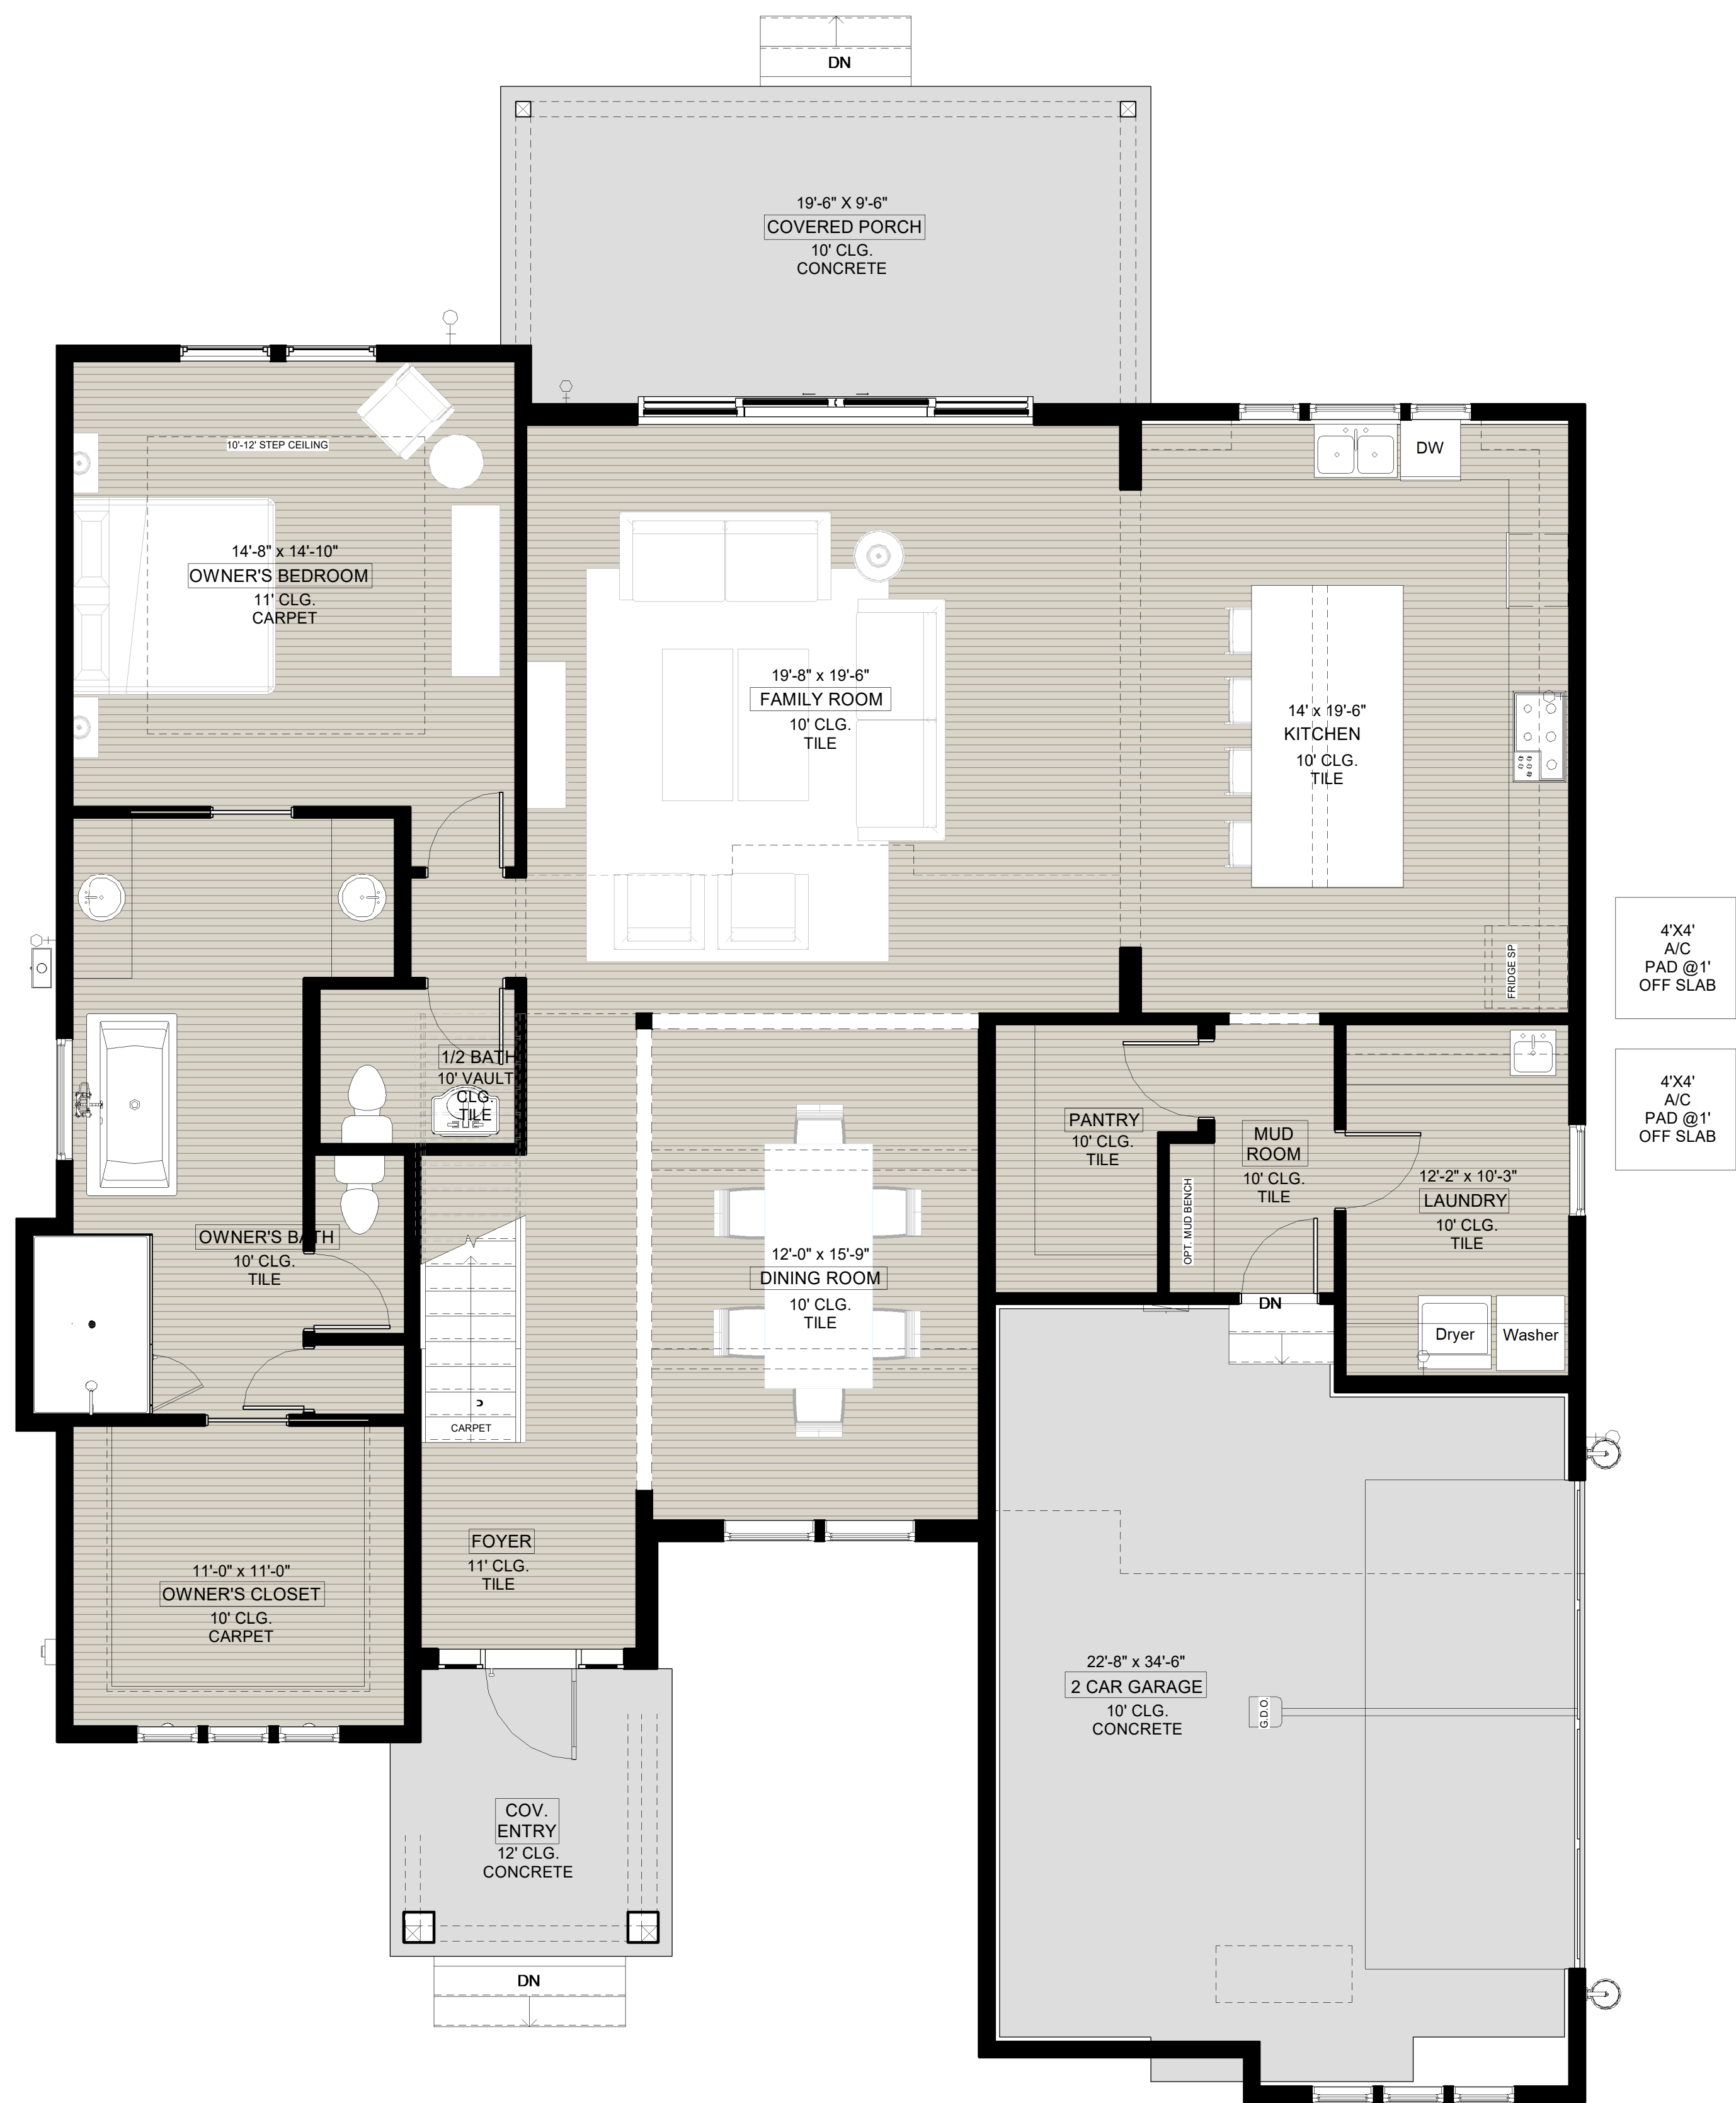


AREA TABULATION	
FIRST FLOOR LIVING:	1932 S.F.
SECOND FLOOR LIVING:	1460 S.F.
TOTAL A/C:	3392 S.F.
2-CAR GARAGE:	486 S.F.
COVERED REAR PORCH:	225 S.F.
COVERED ENTRY:	72 S.F.
TOTAL:	4,175 S.F.



REVISION DATE
6/4/2025 3:54:45 PM

Project Name
Project Status

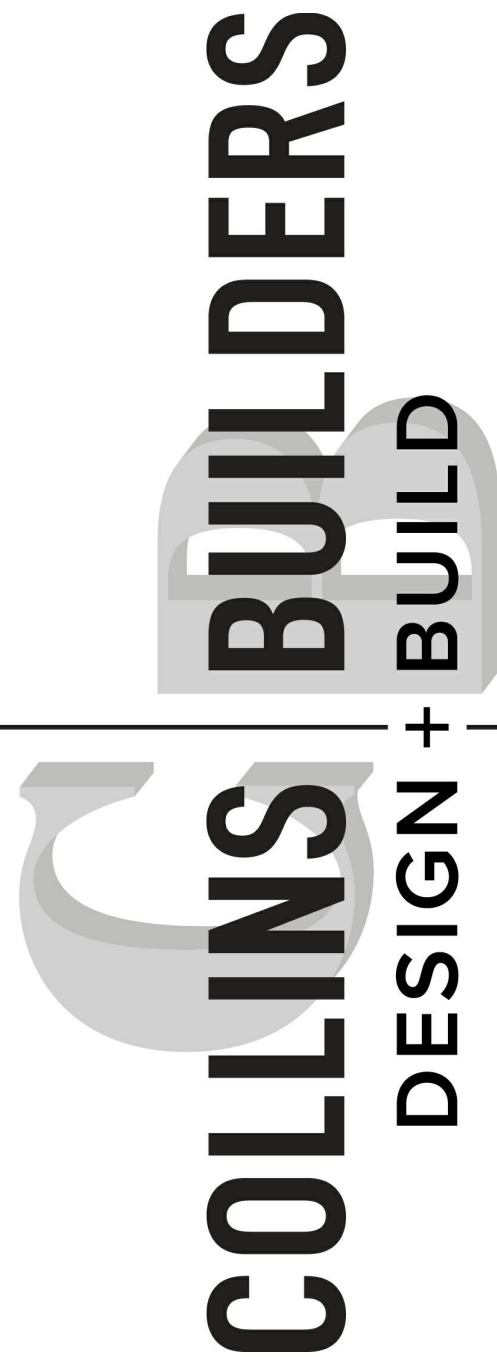

3840 Crown Point Rd.
Suite C
Jacksonville, FL 32257
Tel 904.268-2511
Fax 904.268-2412



COLLINS BUILDERS DESIGN
GROUP LLC.
3392 RIGHT SIDE ENTRY GARAGE
Enter address hereAN

DRAWN BY	WMJ
CHECKED BY	ABC
SCALE	1/4" = 1'-0"
DATE	2/26/2025
JOB NUMBER	MASTER
TRUSS	MASTER

CRC1326552

LAYOUT PLANS

B1